


\*\*\*SAFETY PAYS\*\*\*

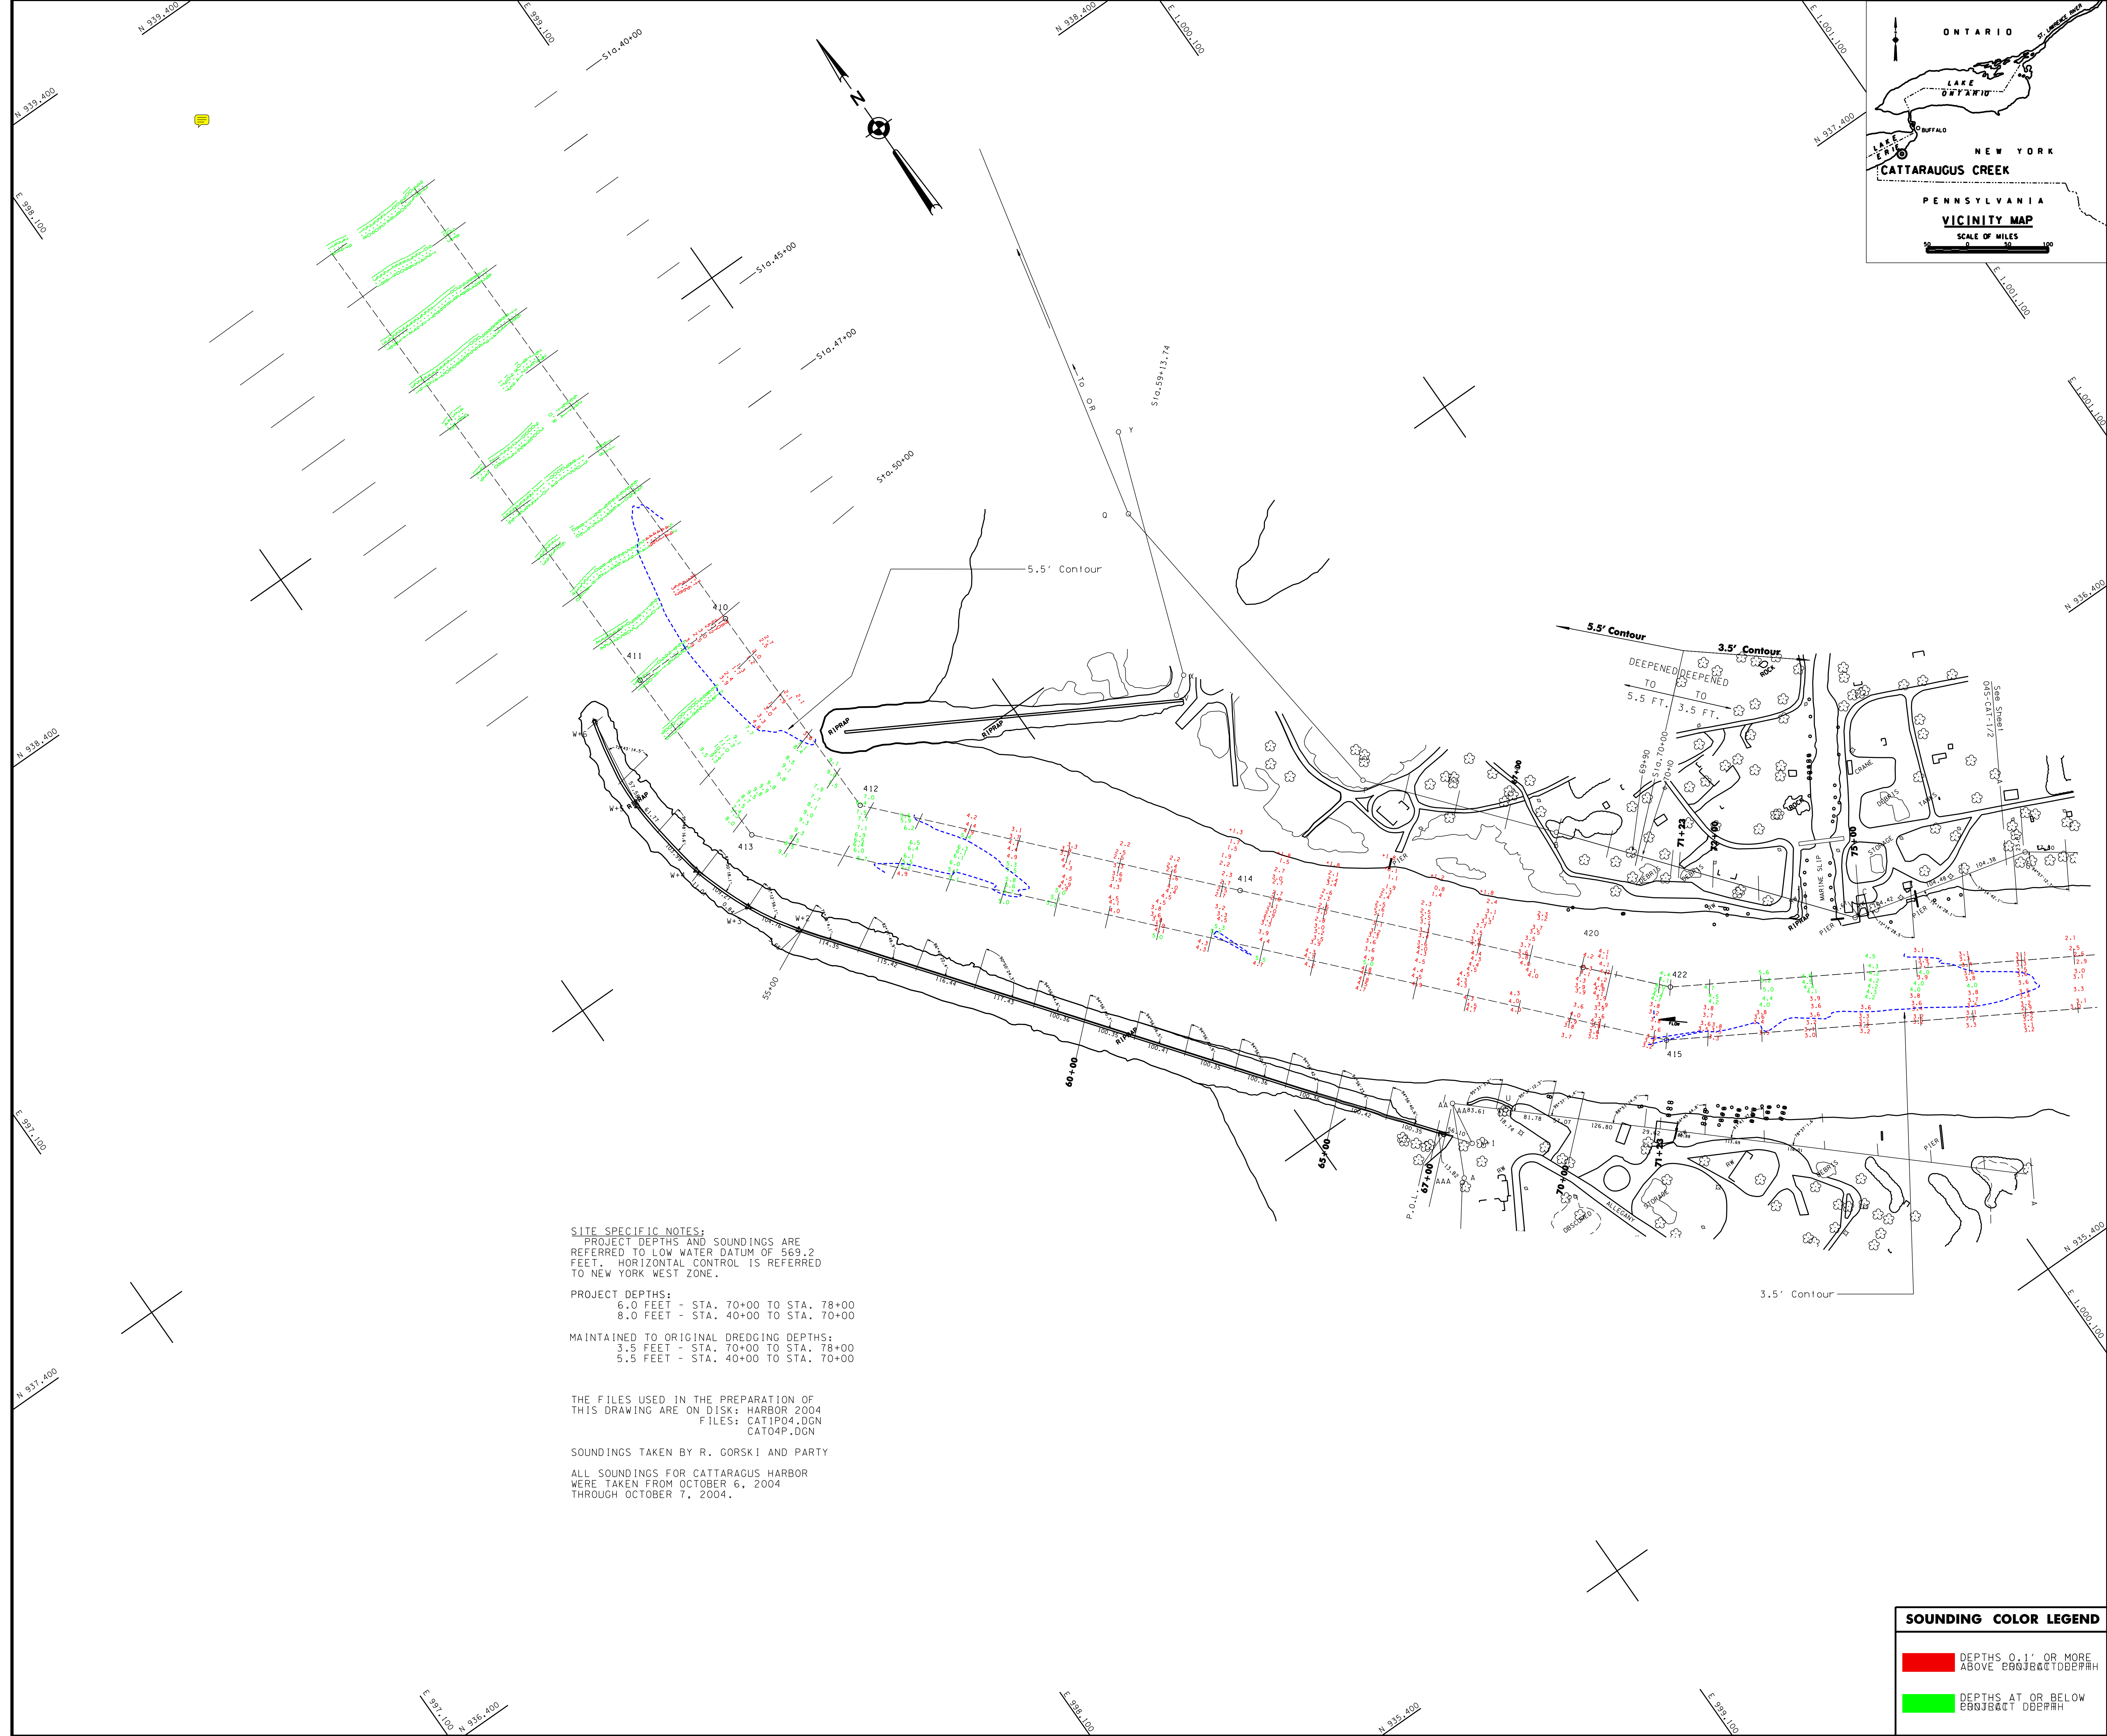

**SITE SPECIFIC NOTES:**  
PROJECT DEPTHS AND SOUNDINGS ARE REFERRED TO LOW WATER DATUM OF 569.2 FEET. HORIZONTAL CONTROL IS REFERRED TO NEW YORK WEST ZONE.



**PROJECT DEPTHS:**  
6.0 FEET - STA. 70+00 TO STA. 78+00  
8.0 FEET - STA. 40+00 TO STA. 70+00

**MAINTAINED TO ORIGINAL DREDGING DEPTHS:**  
3.5 FEET - STA. 70+00 TO STA. 78+00  
5.5 FEET - STA. 40+00 TO STA. 70+00

THE FILES USED IN THE PREPARATION OF THIS DRAWING ARE ON DISK: HARBOR 2004  
FILES: CAT1P04.DGN  
CAT04P.DGN

SOUNDINGS TAKEN BY R. GORSKI AND PARTY

ALL SOUNDINGS FOR CATTARAUGUS HARBOR WERE TAKEN FROM OCTOBER 6, 2004 THROUGH OCTOBER 7, 2004.

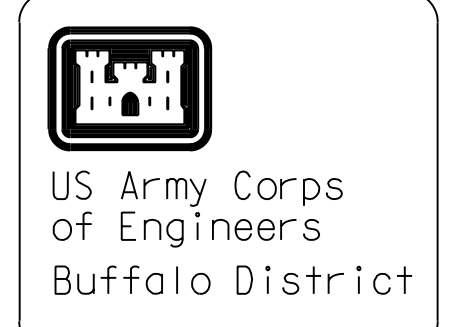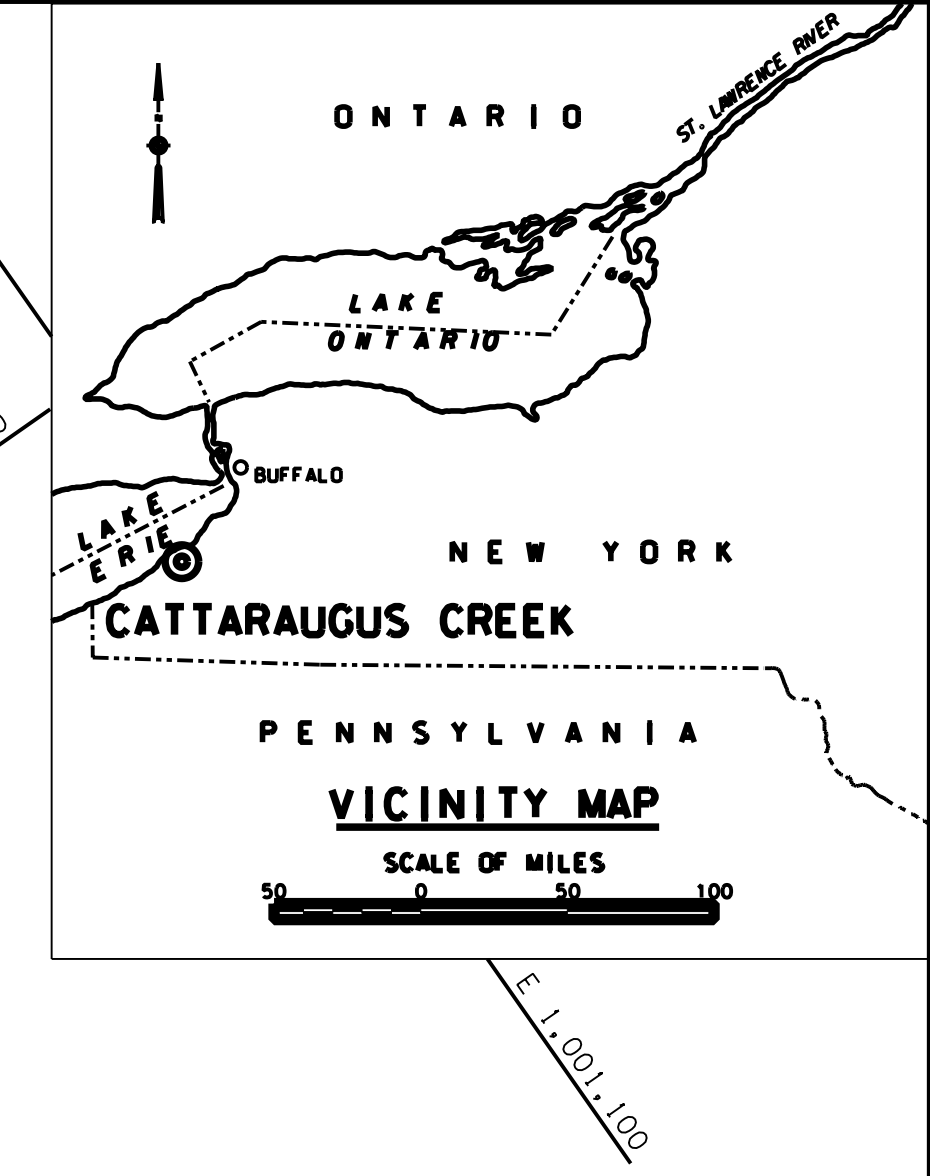

**General Notes**

The information depicted on the map represents the results of surveys made on the date indicated and can only be considered as indicating the general condition of that time. Unless otherwise noted on this map, all depths and soundings are in feet and referred to the International Great Lakes Datum 1985 (IGLD 1985) and all horizontal positions are referred to North American Datum 1983 (NAD83). See the Site Specific Notes for appropriate details. To have a digital version of the survey emailed to you, visit <http://www.frb.usace.army.mil/advocacy/survey/navigation.chris.html>. Click on the "SURVEY SECTION" to send a message containing your request. This drawing was prepared using a CAD system. Scaling may be distorted.

Drawn by:	CADD
Checked by:	
Reviewed by:	
Chief, Survey Unit:	Date:
Approved:	
Chief, NYPA Navigation and Maintenance Section	

U.S. ARMY ENGINEER DISTRICT  
CORPS OF ENGINEERS  
BUFFALO, NEW YORK 14207-3199

CATTARAUGUS CREEK HARBOR, N.Y.

**PROJECT CONDITION SOUNDINGS 2004**

SCALE: 1" = 100'

Sheet reference number:  
**04S-CAT-11**  
Sheet 1 of 2

SOUNDING COLOR LEGEND	
<span style="display:inline-block; width:20px; height:10px; background-color:red;"></span>	DEPTHS 0.1' OR MORE ABOVE PROJECT DEPTH
<span style="display:inline-block; width:20px; height:10px; background-color:green;"></span>	DEPTHS AT OR BELOW PROJECT DEPTH

\*\*\*SUPPORT VALUE ENGINEERING - IT PAYS\*\*\*